




FRAME HEAD

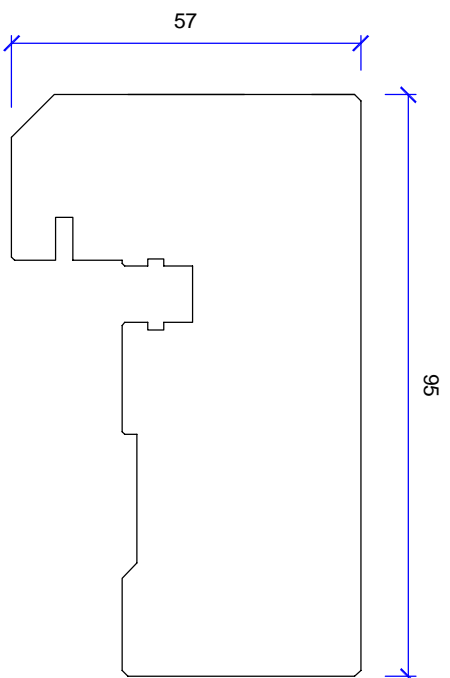


FRAME JAMB

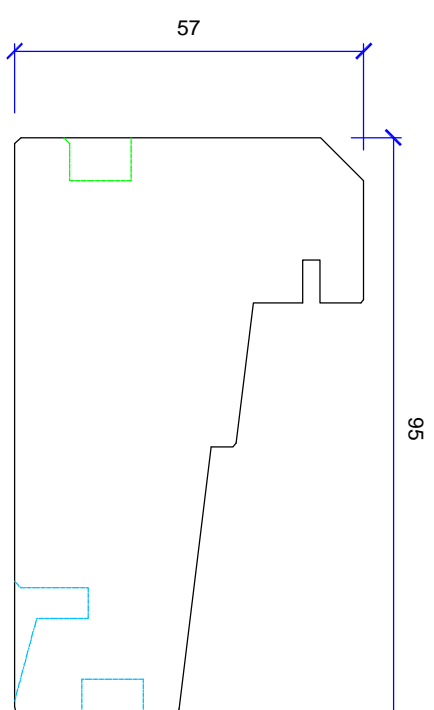


FRAME CILL

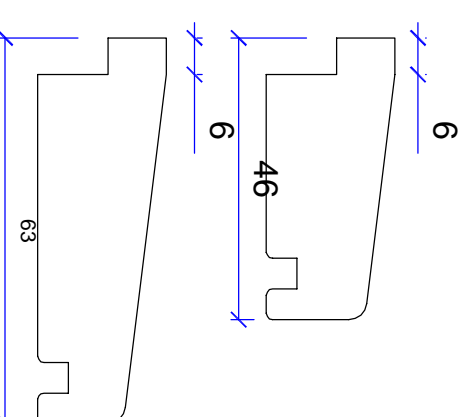


FRAME EXTENSION CILLS

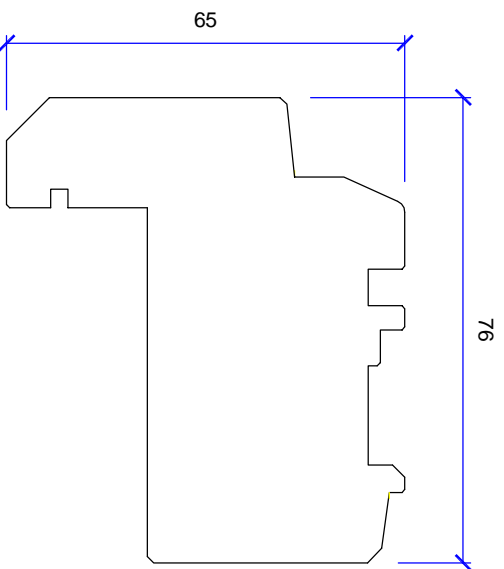


SASH TOPRAIL

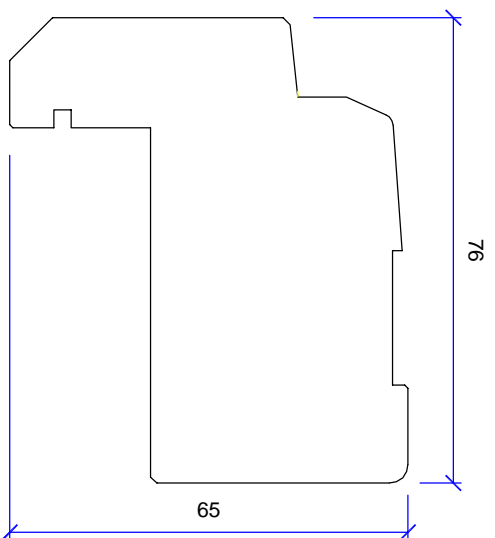

SASH STILE

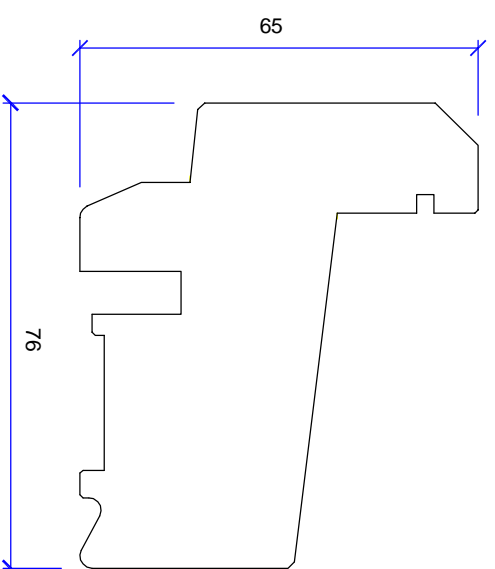

SASH BOTTOM RAIL

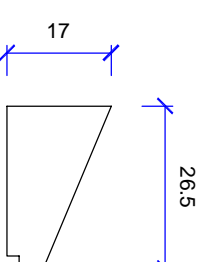

GLAZING BEAD



REVISION/ALTERED DATE	DESCRIPTION

	Tel: 0141 958 0444	TITLE: Detail of Fully Reversible Window Sections	John A Russell 8 Dilwara Avenue Whiteinch Glasgow G14 0GS	DRAWING No.: 1/ JOB No.: 1/ SCALE: DO NOT SCALE PRINT	REVISION: 1/ ENQUIRY No. N/A DRAWN BY: BG CHECKED: BG DATE: 16-04-2008
	Fax: 0141 958 1673				


UNLESS OTHERWISE SPECIFIED DIMENSIONS ARE IN MILLIMETRES
 UNMARKED TOLERANCES: 0-30.5 0.0-30.25 0.00-30.1

** IF IN DOUBT ASK **
 This drawing is the property of JOHN A RUSSELL JOINERY LTD, and must not be copied in whole or in part without written permission. No manufacturing instructions should be given to any party without the prior consent of JOHN A RUSSELL JOINERY LTD, possession of any drawing does not constitute an order to manufacture.


TYPICAL VERTICAL SECTION

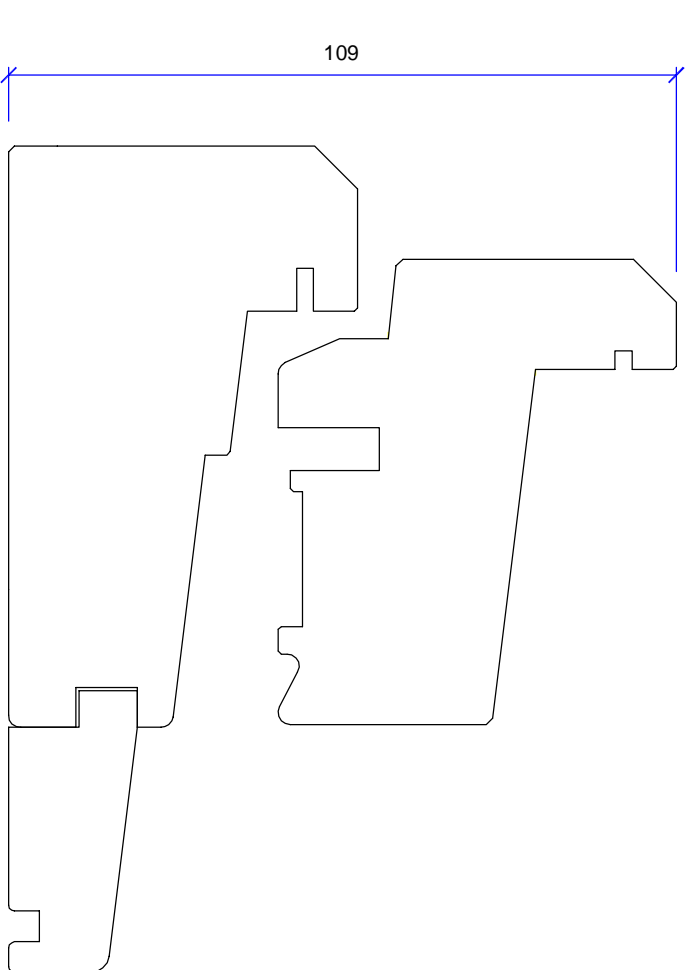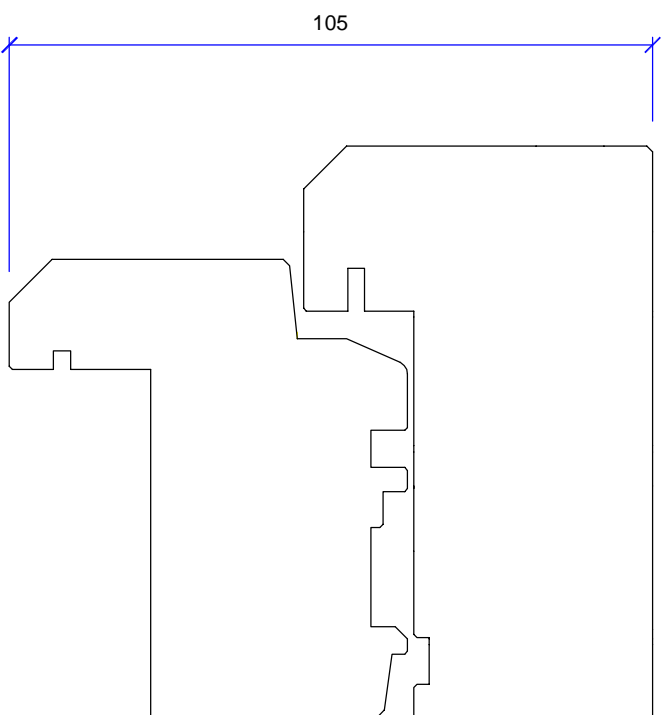

TYPICAL HORIZ. SECTION

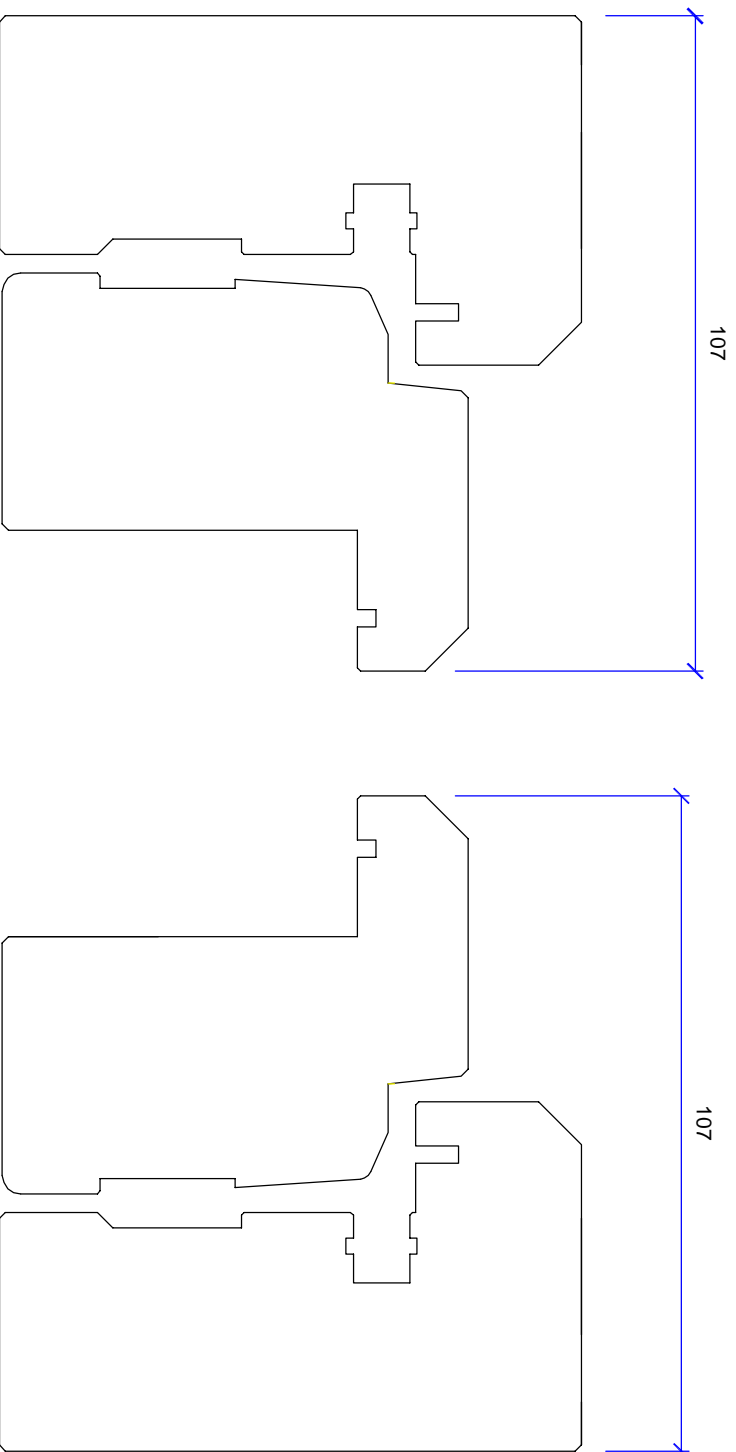

REVISION/ALTERED	DATE	DESCRIPTION


 RUSSELL TECHNOLOGY	Tel: 0141 958 0444 Fax: 0141 958 1673 Web: www.russelltimbertech.co.uk	TITLE: Detail of Fully Reversible Window Sections	John A Russell 8 Dilwara Avenue Whiteinch Glasgow G14 0GS	DRAWING No.: 1/ JOB No.: 1/ SCALE: DO NOT SCALE PRINT	REVISION: 1/ ENQUIRY No. N/A DRAWN BY: BG CHECKED: BG DATE: 16-04-2008	** IF IN DOUBT ASK ** This drawing is the property of JOHN A. RUSSELL JOINERY LTD, and must not be copied, in whole or in part without written permission. No manufacturing, reproduction, or any part, without the prior consent of JOHN A. RUSSELL JOINERY LTD, possession of any drawing does not constitute an order to manufacture.
	UNLESS OTHERWISE SPECIFIED DIMENSIONS ARE IN MILLIMETRES UNMARKED TOLERANCES: 0-30.5 0.0-30.25 0.00-30.1					

This drawing is the property of JOHN A RUSSELL JOINERY LTD and must not be copied in whole or in part without written permission. No manufacturing rights are held by any party without the prior consent of JOHN A RUSSELL JOINERY LTD. Possession of any drawing does not constitute an order to manufacture.

UNLESS OTHERWISE SPECIFIED DIMENSIONS ARE IN MILLIMETRES UNMARKED TOLERANCES: 0.= ±0.5 0.0= ±0.25 0.00= ±0.1 ** IF IN DOUBT ASK **

DRAWING No: 1/ JOB No: 1/ ENQUIRY No: 000 SCALE: DNS DATE: 16-04-2008

Revision	Altered By	Date	Description

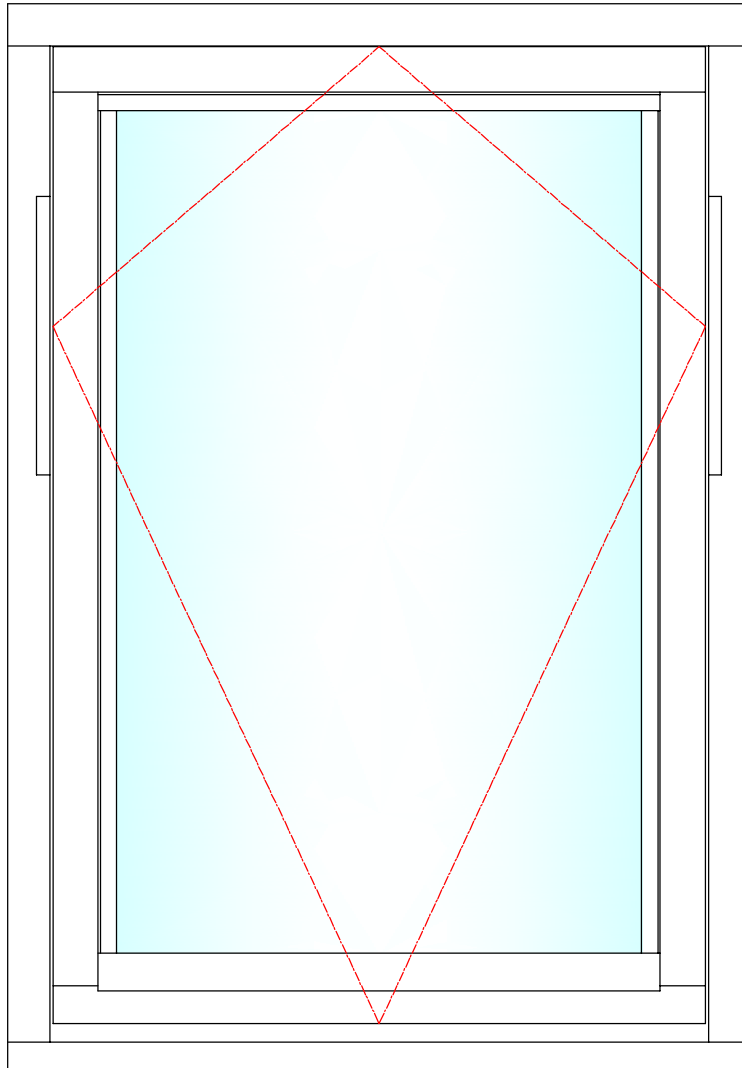

	TITLE: Detail of Top Hung Window Elevation	John A Russell 8 Dilwara Avenue Whiteinch Glasgow G14 OQS	DRAWN: BG
	Tel: 0141 958 0444 Fax: 0141 958 1673 Web: www.russelltimbertech.co.uk	CHECKED: BG	